



8	7	6	5	4	3	2	1
DO NOT PRODUCE PRODUCTION PARTS FROM DRAWINGS THAT ARE MARKED "PROTOTYPE"				REV	DESCRIPTION	DATE	APPROVED
				00	PROTOTYPE RELEASE	1/28/08	

A PLUG "A", 8 WAY, 14/16 GA. DEUTSCH PLUG CONNECTOR
 DETAIL W/RECP D106-08SA TO PANELS 65-0801, 65-0802
 AND 65-0803, PLUG "A"
 WIRE LOAD VIEW

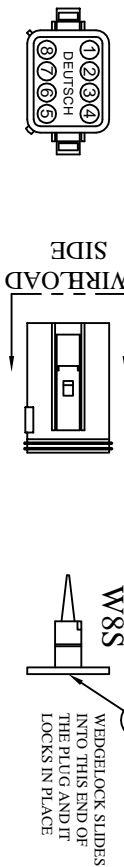


1. 16 GA GRAY (NAV)
2. 16 GA GRAY/WHITE (ANC)
3. 16 GA BROWN (BLIGE)
4. 16 GA BROWN/WHITE (AER)
5. 16 GA PINK (FUEL)
6. HOLE PLUG 114017
7. HOLE PLUG 114017
8. HOLE PLUG 114017

C PLUG "B", 2 WAY, 10/12 GA DEUTSCH PLUG CONNECTOR
 DETAIL W/RECEPS DTP06-2S

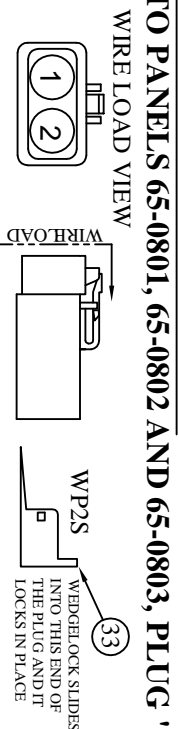


1. 10 GA RED
2. 10 GA BLACK

E PLUG "C", 2 WAY, 14/16 GA DEUTSCH PLUG CONNECTOR
 W/RECEPS DETAIL DT06-2S NAV LT

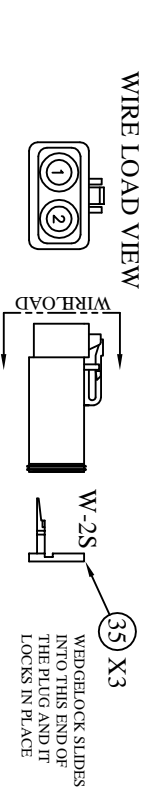

1. 16 GA GRAY "NAV LT"
2. 16 GA BLACK

G PLUG "D", 2 WAY, 14/16 GA DEUTSCH PLUG CONNECTOR
 W/RECEPS DETAIL DT06-2S ANCL LT

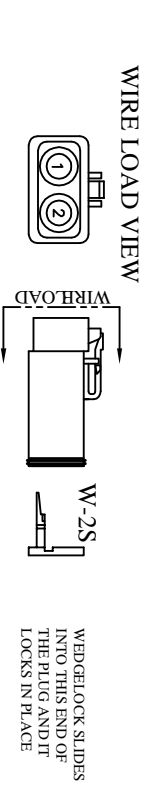

1. 16 GA GRAY/WHITE "ANCL LT"
2. 16 GA BLACK


NOTES:
 1. SPOT TAPE EVERY 12".
 2. 1. LABEL WIRES WHERE [] IS LOCATED.

B PLUG "E", 3 WAY, 14/16 GA DEUTSCH PLUG CONNECTOR
 W/RECEPS DETAIL DT06-3S BILGE




- 16 GA BROWN "BILGE"
- 16 GA BROWN/RED "AUTO BILGE"
- 16 GA BLACK

D PLUG "F", 2 WAY, 14/16 GA DEUTSCH PLUG CONNECTOR
 W/RECEPS DETAIL DT06-2S AERATOR

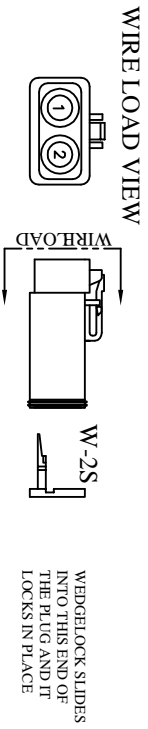


1. 16 GA BROWN/WHITE "AER"
2. 16 GA BLACK

E FUSE COVER DETAIL "G" AUTO BILGE

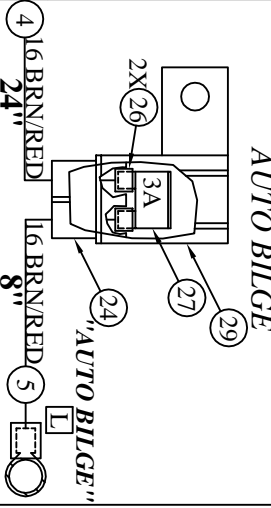

F FUSE COVER DETAIL "H" MAIN POWER

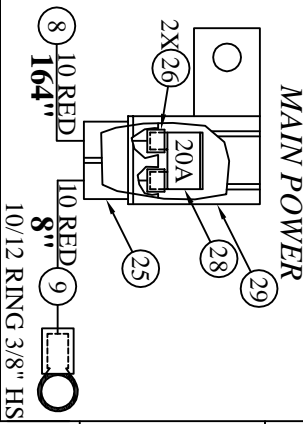

THIS DOCUMENT IS THE PROPERTY OF PHAZE II PRODUCTS, INC. ANY INFORMATION, SPECS OR DESIGNS MAY NOT BE COPIED OR USED IN ANY WAY WITHOUT THE WRITTEN PERMISSION OF PHAZE II PRODUCTS, INC. ANY PARTS OR MATERIALS MUST BE RETURNED TO PHAZE II PRODUCTS, INC. FOR THE DOCUMENT AND DESIGN IN AS-BUILT CONDITION AND ASSEMBLY.

PHAZE II PRODUCTS
 118 PENNSYLVANIA
 VIRGINIA BEACH, VA 23462
 PHONE: 757-353-3901
 FAX: 757-353-3903
 WWW.PHAZE2PRODUCTS.COM

DRN BY: RICHARD B.	NAME: SUNDANCE BOATS
CHEK BY: FB, 145" ACCESSORY HARNESS	PLDGS: FUSE HOLDERS DETAILS
DATE DRAWN: 03-14-2008	SCALE: FULL
SHEET: 2 OF 4	REV: 00
DATE: 03-14-2008	REV: 00